
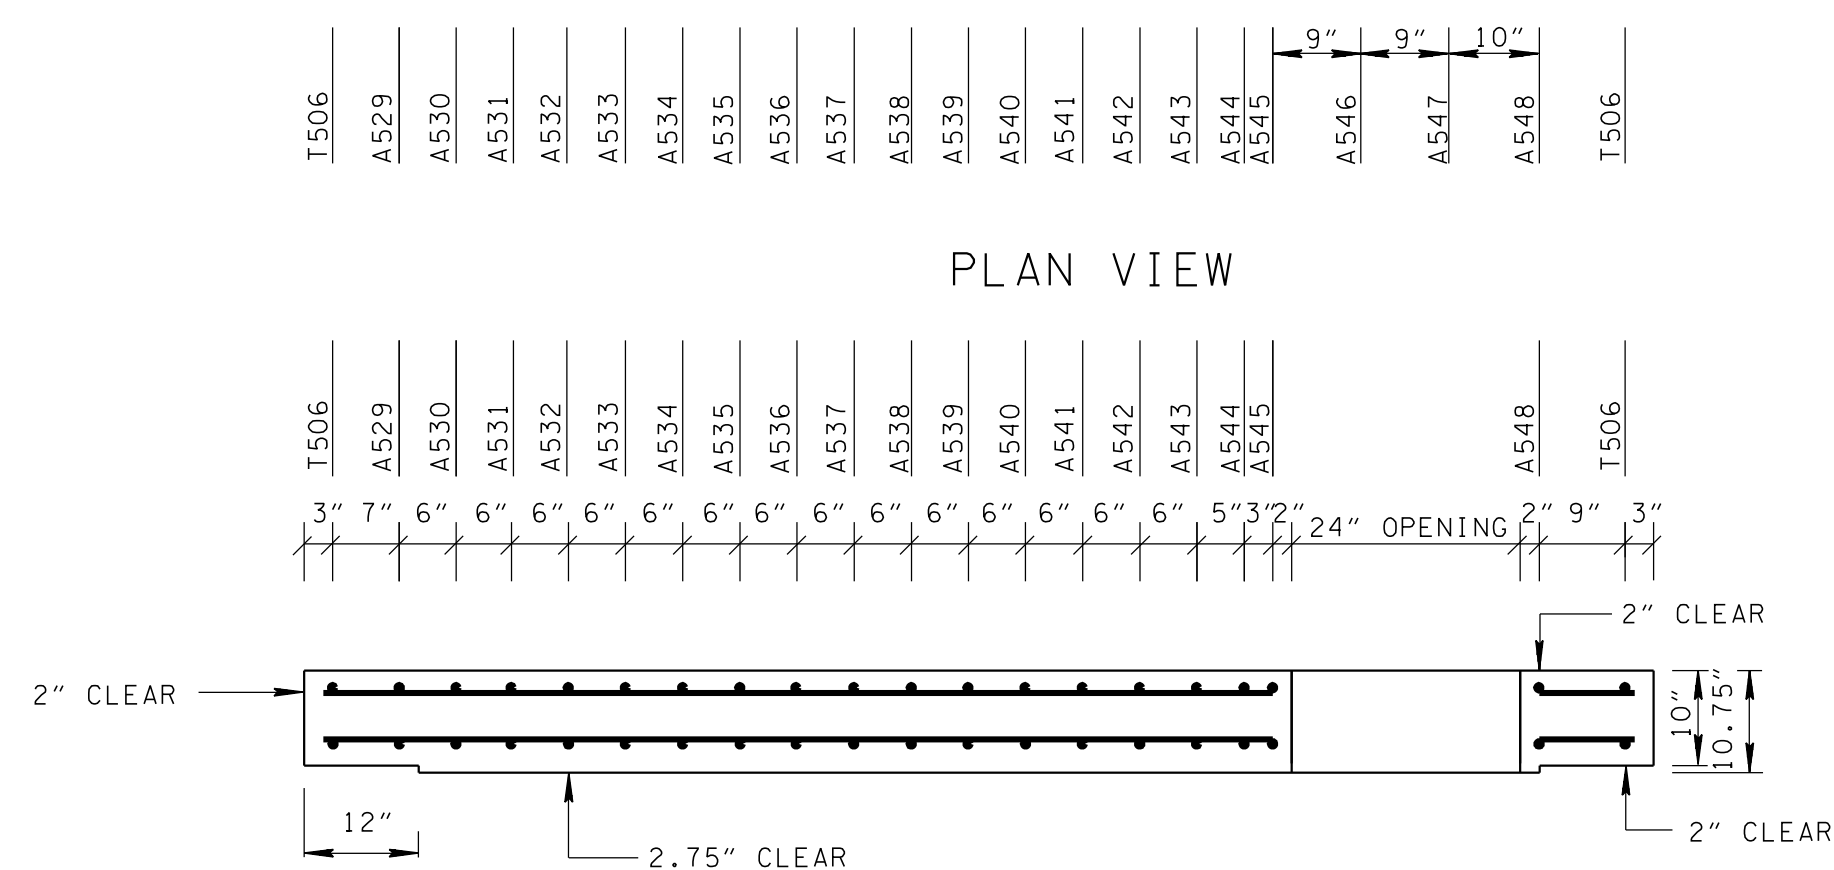
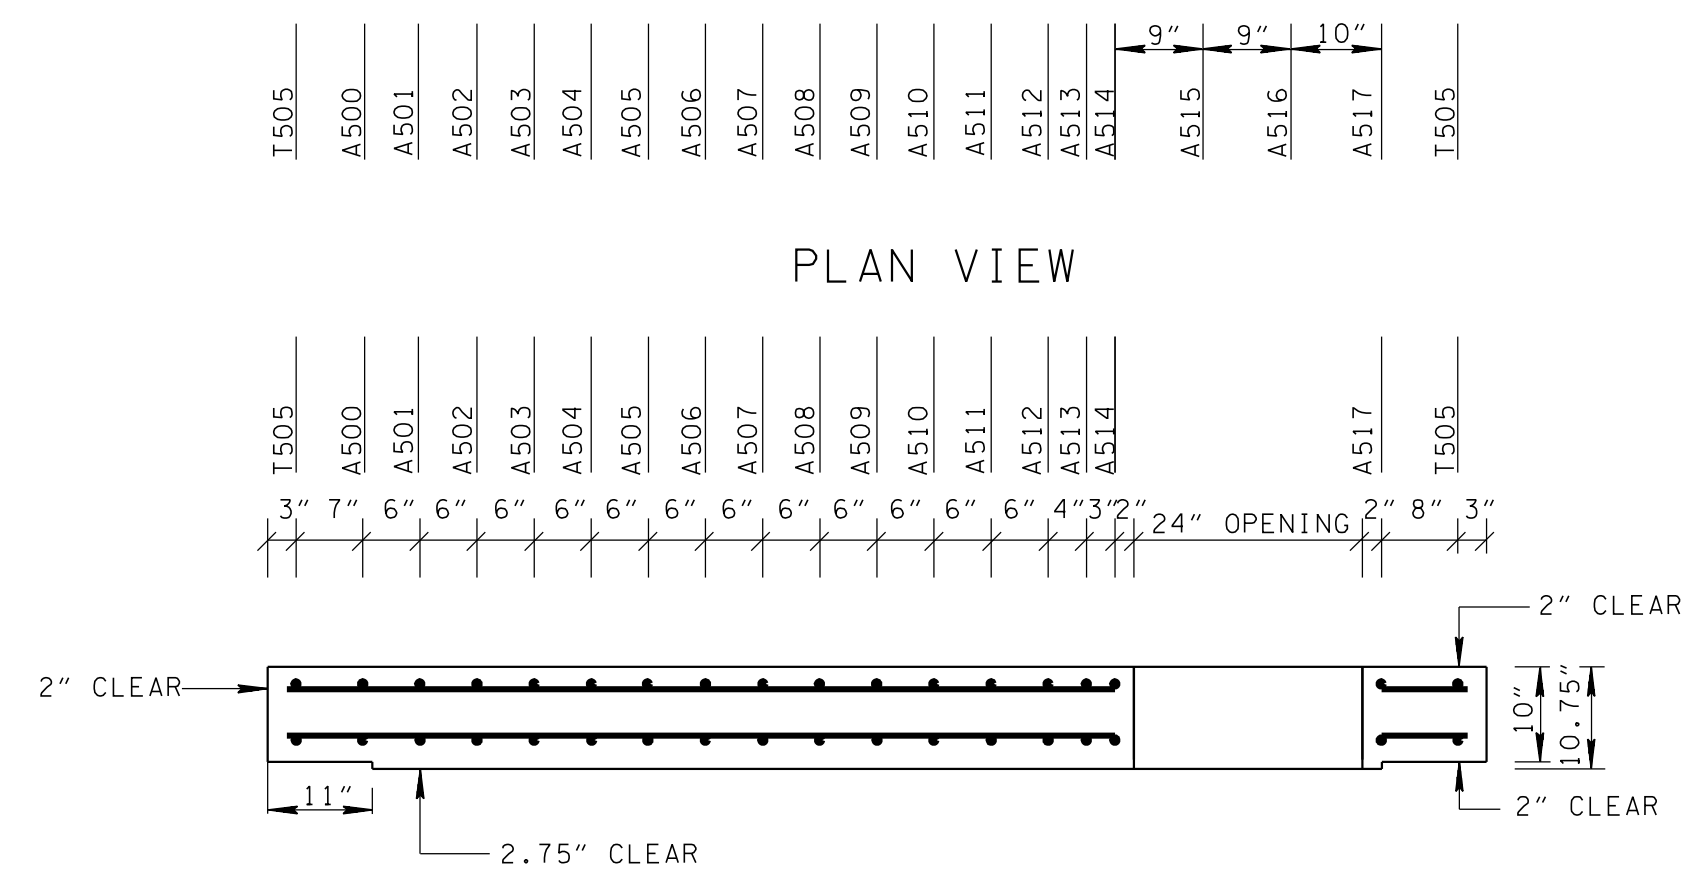
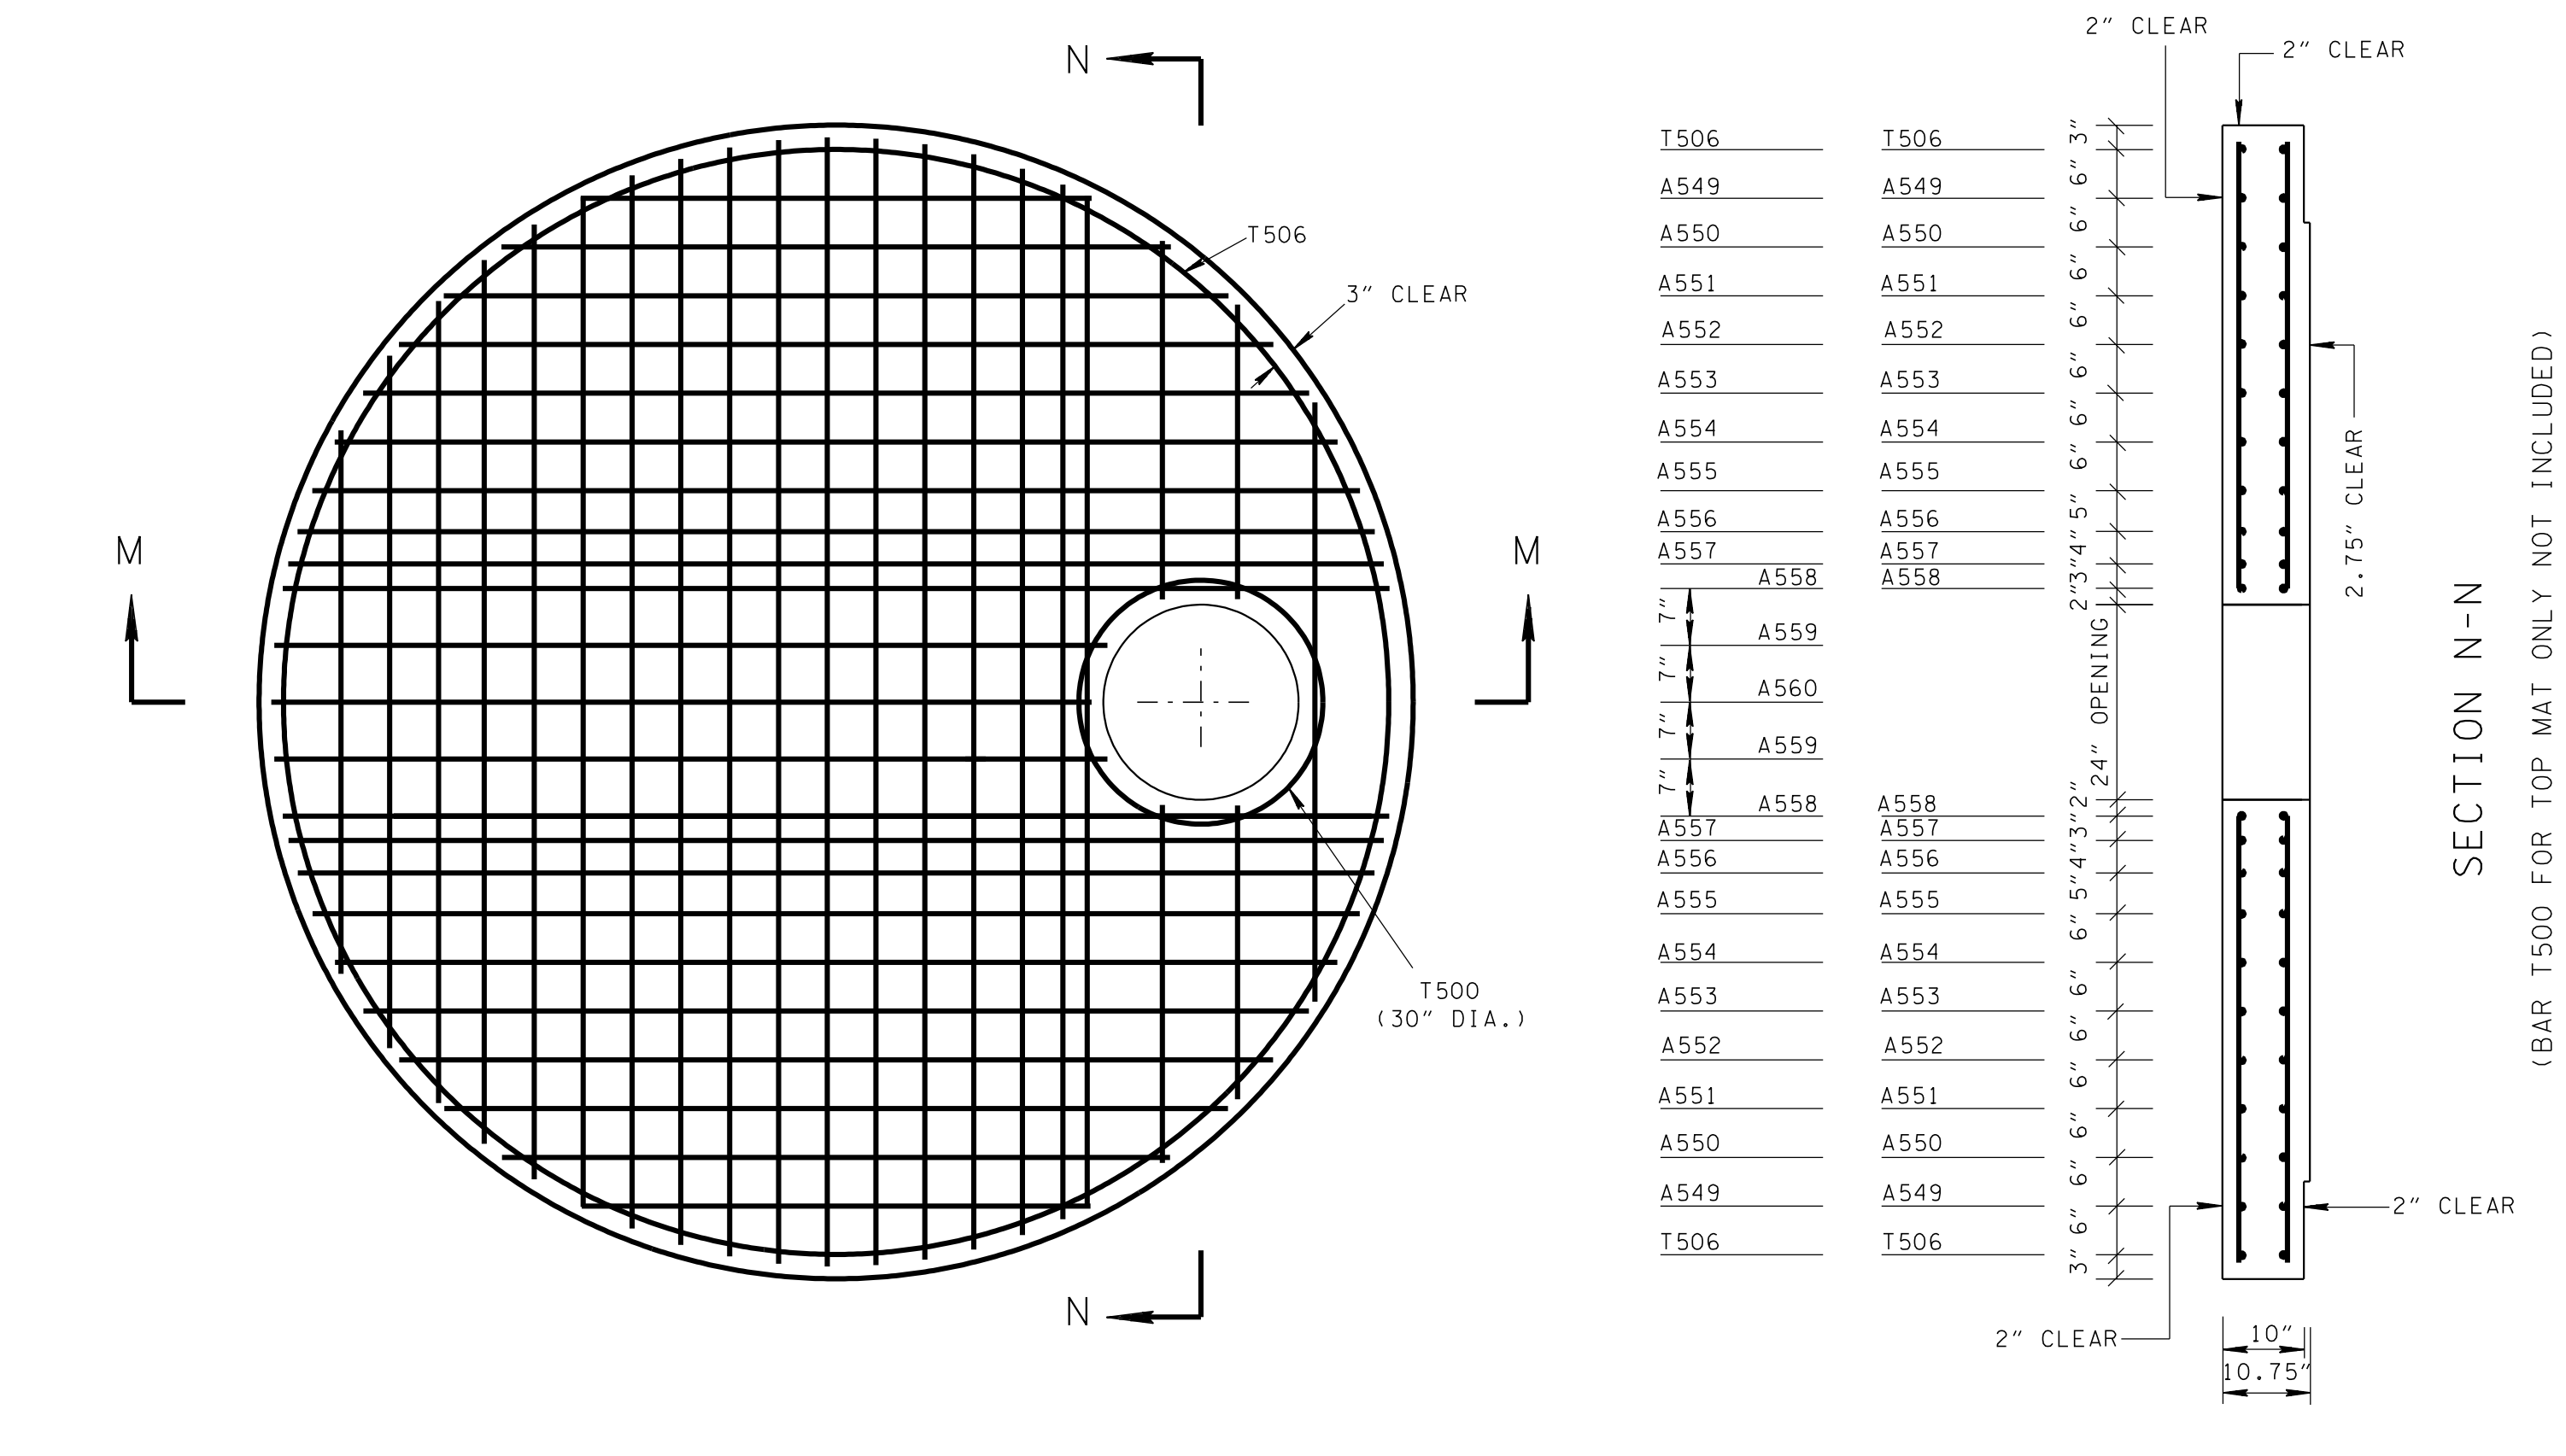


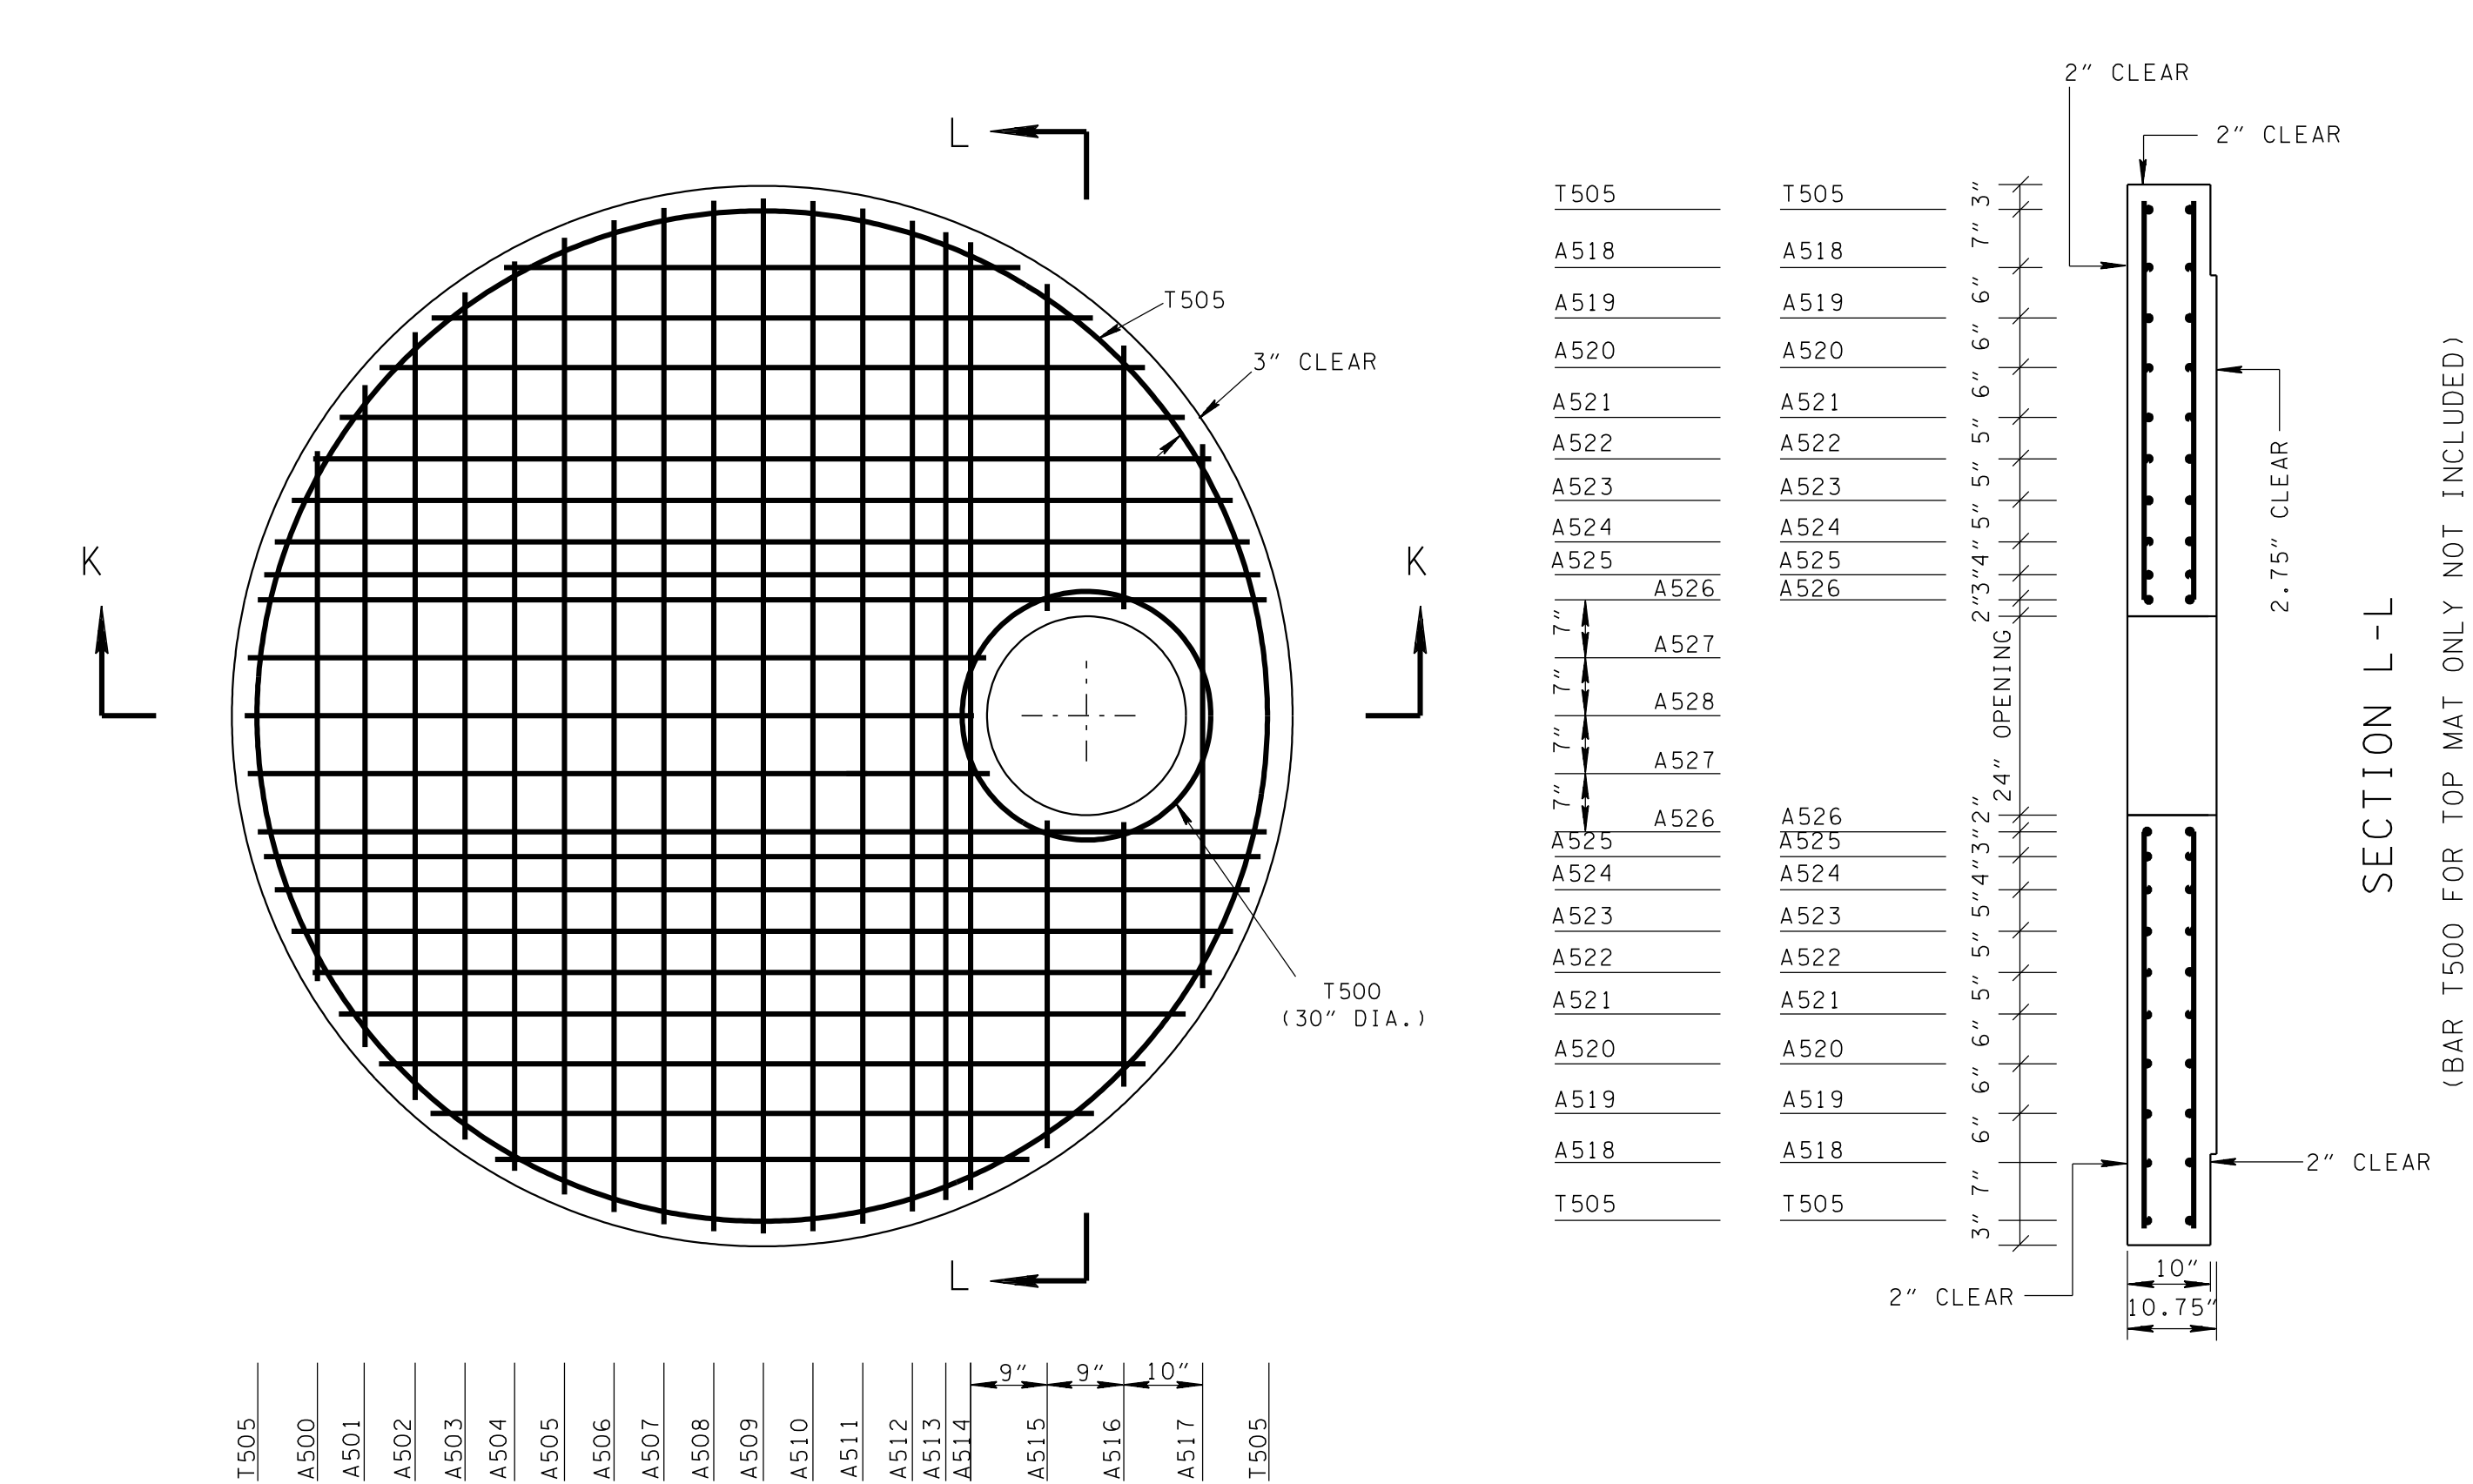

LID DETAIL FOR 108" DIAMETER NO. 3 MANHOLE

SECTION M-M  
(BAR T500 FOR TOP MAT ONLY NOT INCLUDED)

MINOR REVISION -- FHWA  
APPROVAL NOT REQUIRED.

STATE OF TENNESSEE  
DEPARTMENT OF TRANSPORTATION

STANDARD PRECAST  
CIRCULAR  
LID DETAILS FOR  
NO. 3 MANHOLE  
(108" AND 120" DIA.)

|         |         |
|---------|---------|
| 5-27-97 | D-MH-3A |
|---------|---------|