



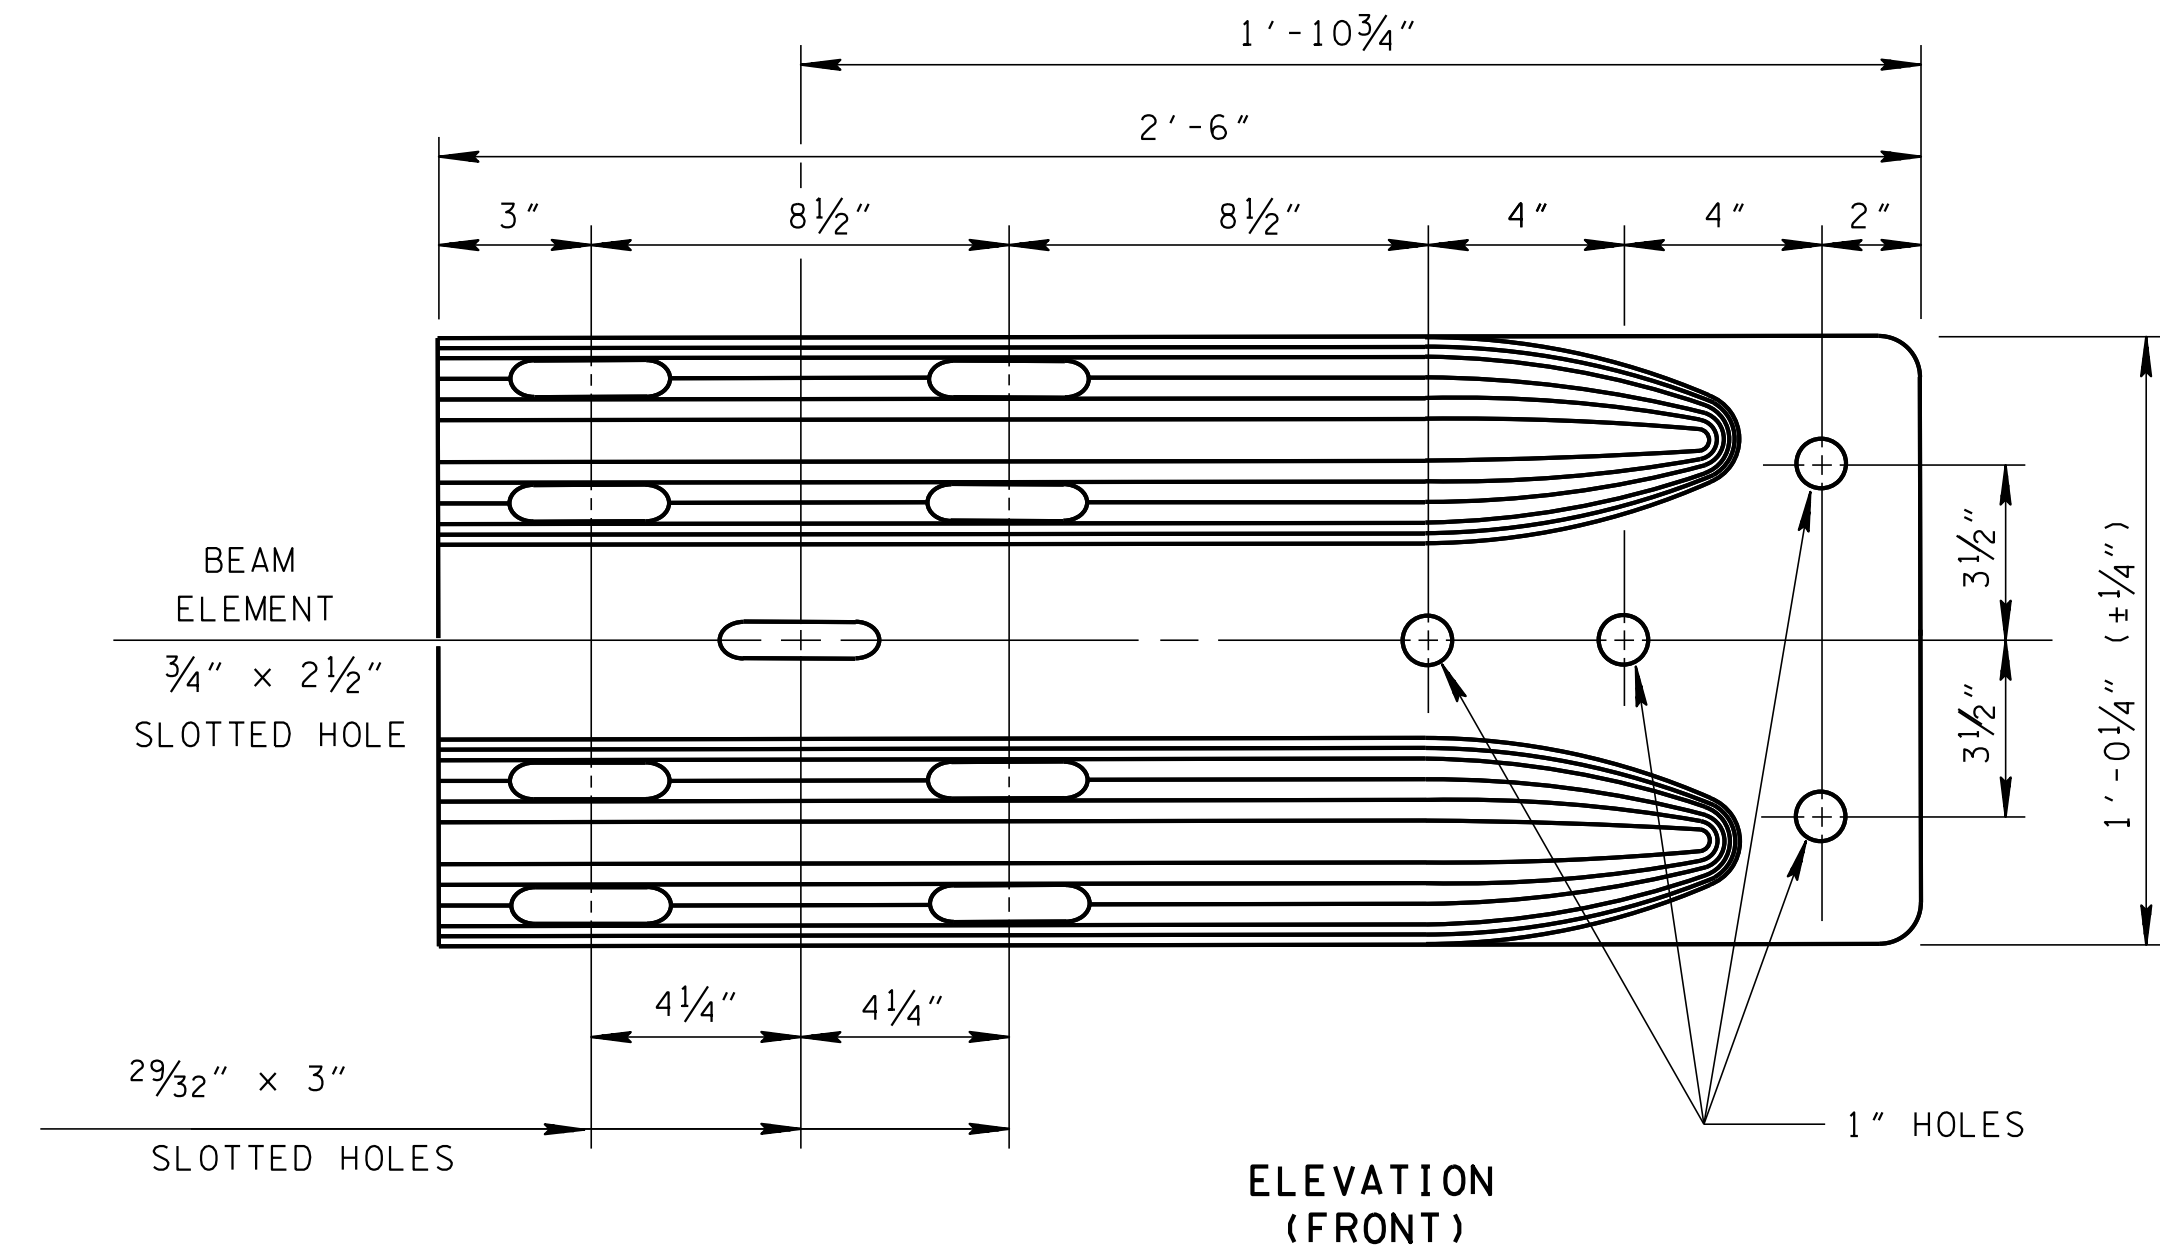

GUARDRAIL RUB-RAIL BLOCK-OUT THICKNESS TABLE	
POST	THICKNESS
1	0.556'
2	0.446'
3	0.338'
4	0.230'

TREATED TIMBER 14½" X 4" BLOCK-OUT

GENERAL NOTES	
(A)	TO BE USED AT ALL TRANSITIONS FROM CONCRETE MEDIAN BARRIER TO MEDIAN DIVIDER GUARDRAIL.
(B)	SEE S-SSMB-6 FOR CONNECTION DETAILS TO MEDIAN BARRIER.
(C)	PAY ITEM NO. 705-03.04. MEDIAN DIVIDER GUARDRAIL AT CONCRETE BARRIER PER LF.

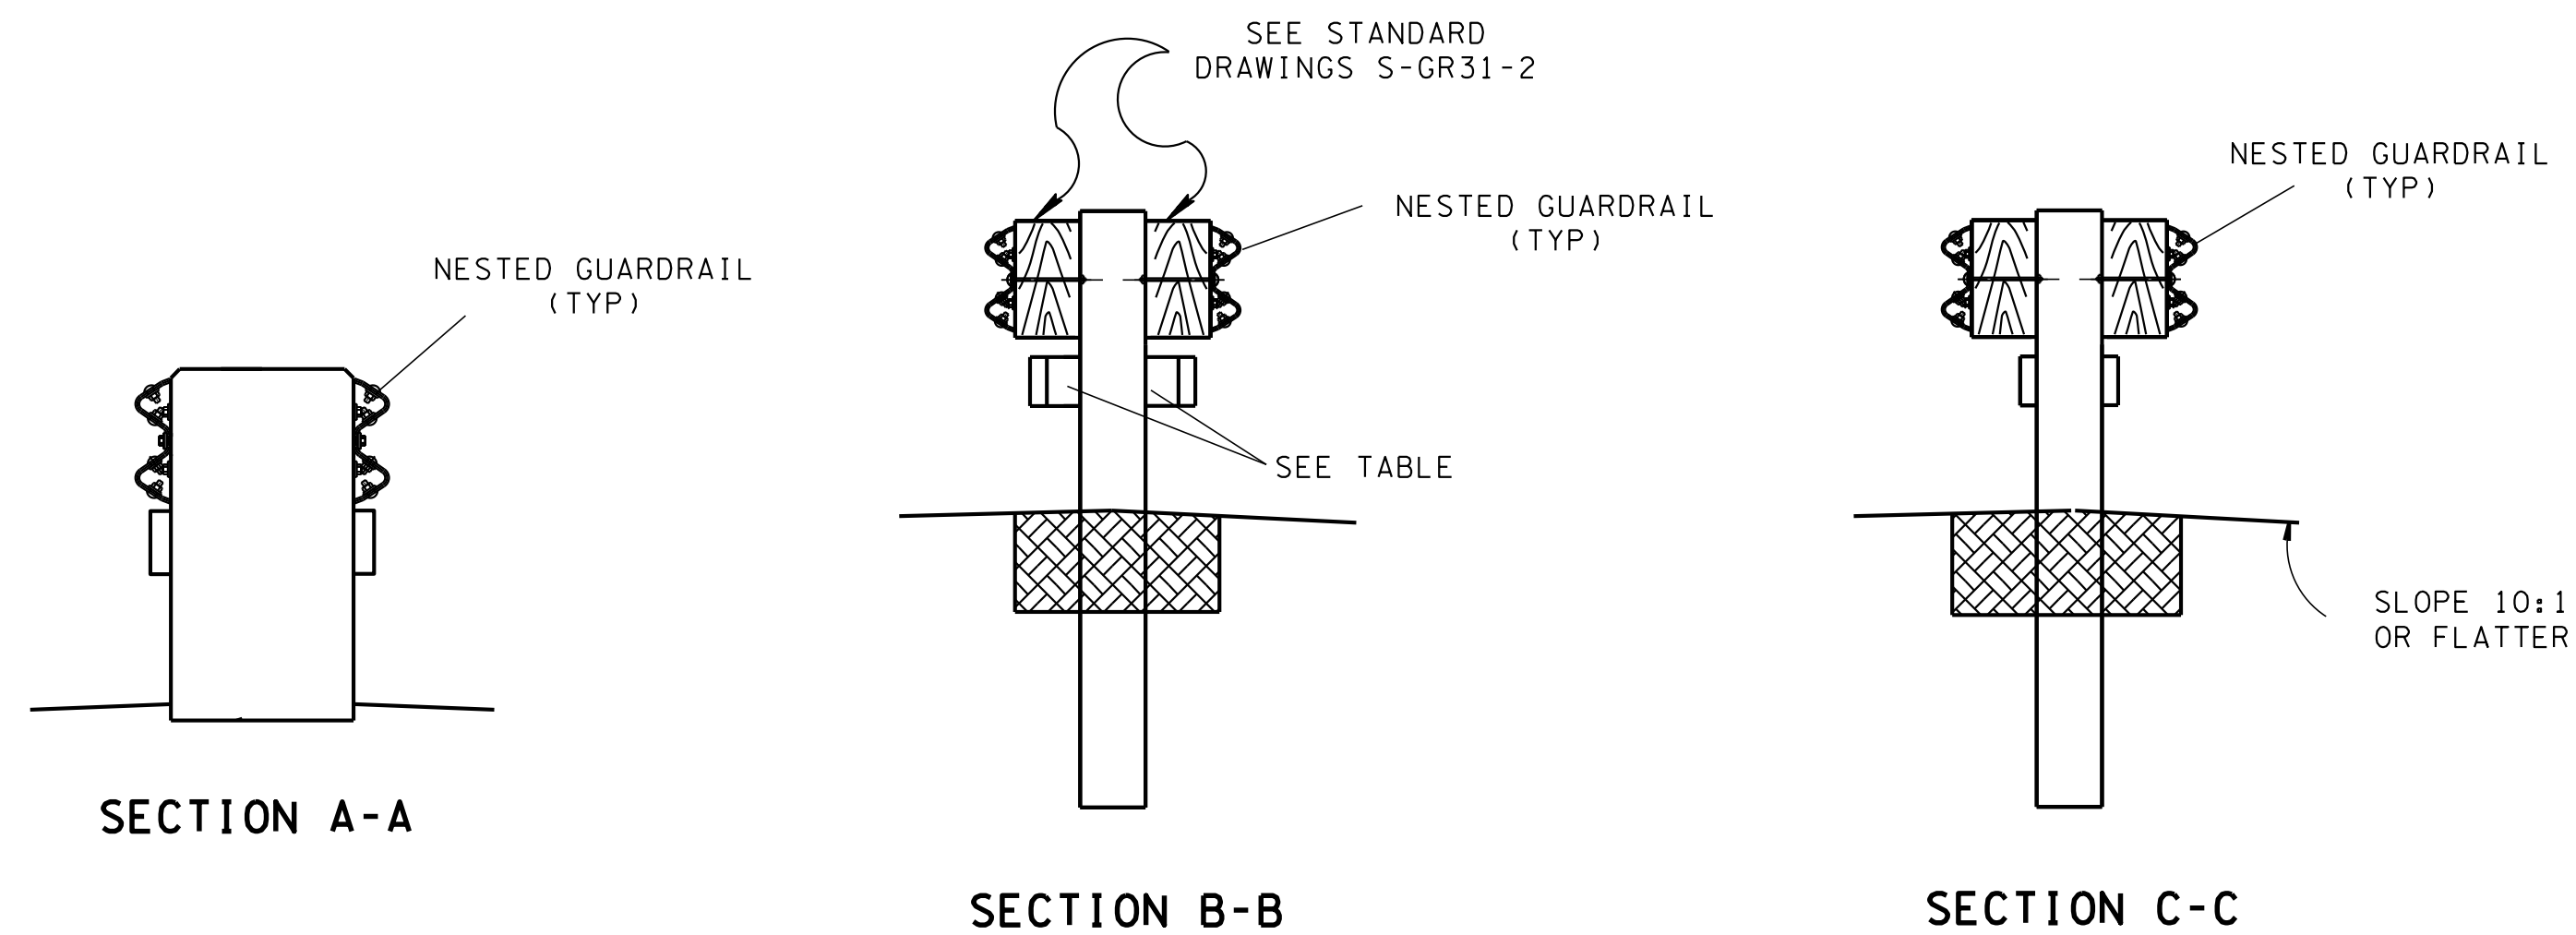