
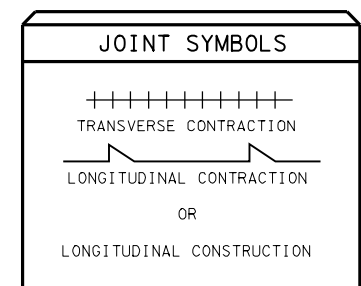
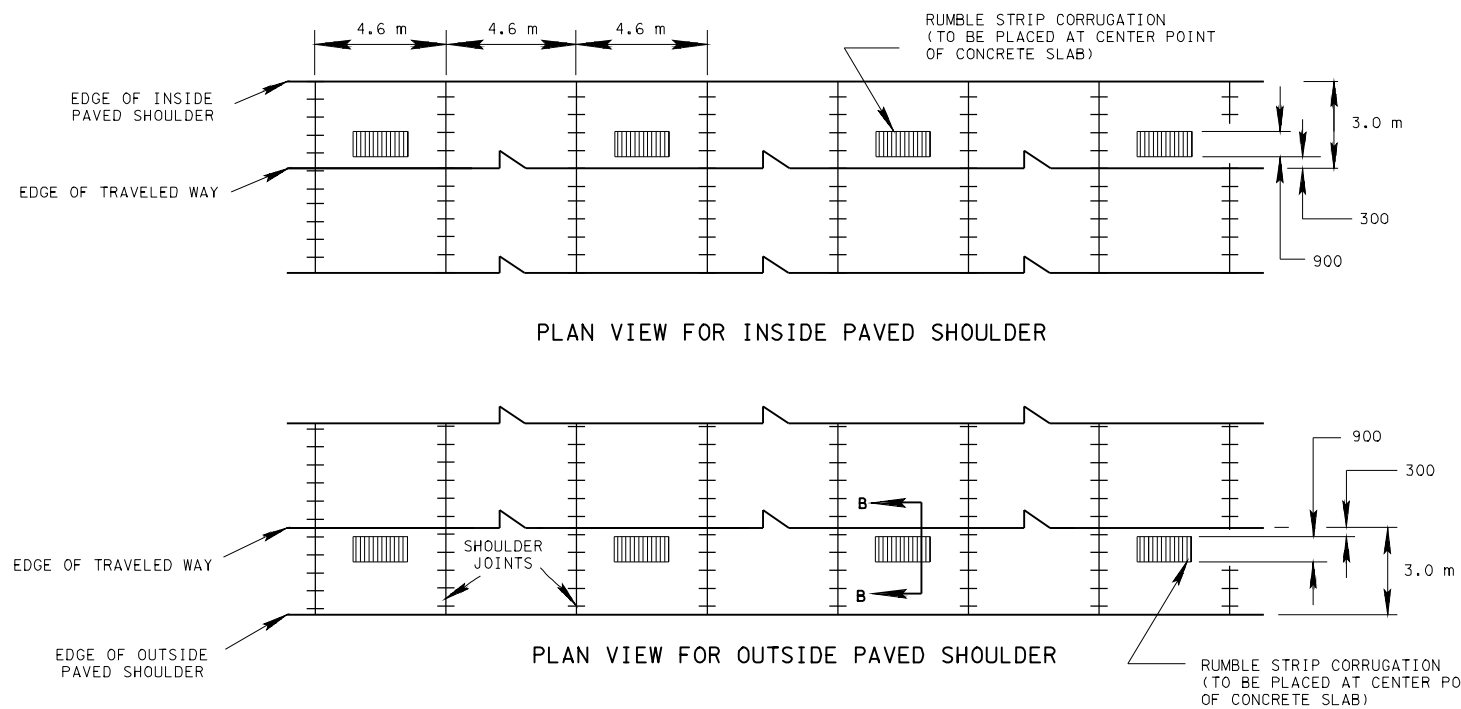
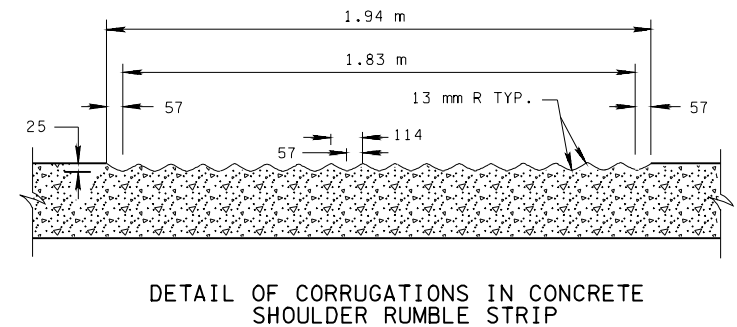
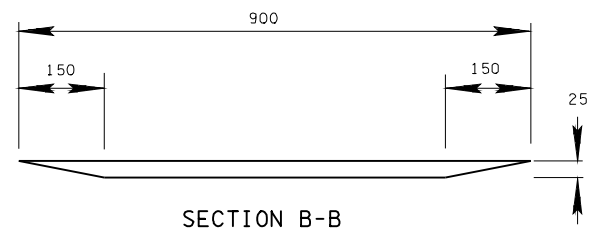


REV. 10-26-96: CHANGED TO METRIC.
REV. 5-27-01: CHANGED VARIABLE JOINT SPACING TO 4.6 m CONSTANT IN ALL VIEWS TO MATCH STD. DWG. NO. RPM-J-1.

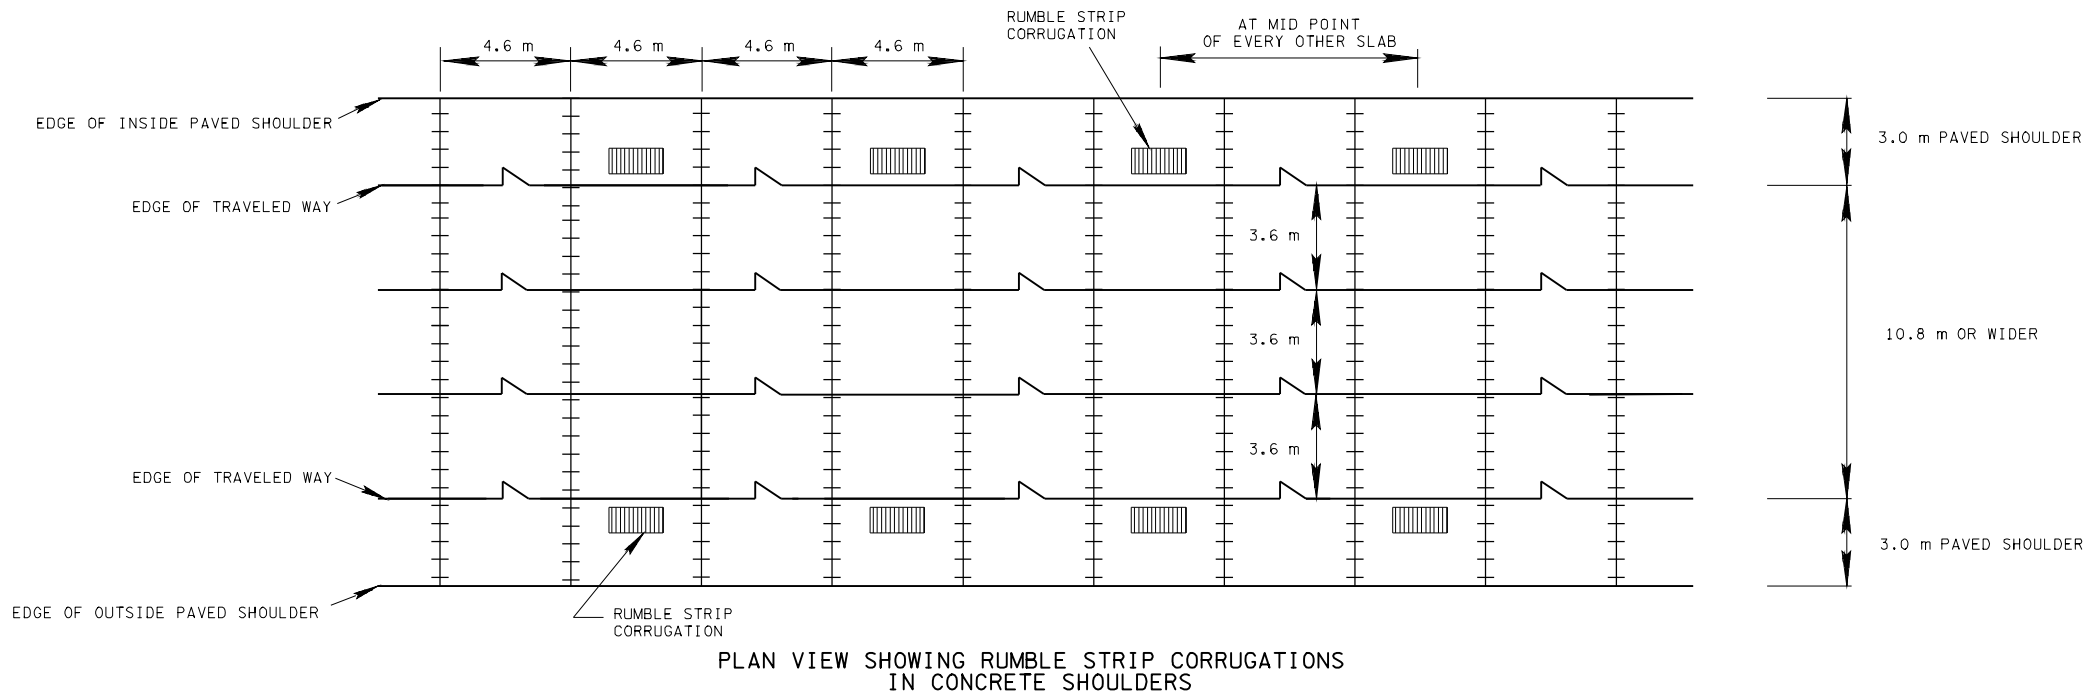

ALL UNITS ARE IN MILLIMETERS UNLESS NOTED OTHERWISE.

MINOR REVISION -- FHWA APPROVAL NOT REQUIRED.

STATE OF TENNESSEE DEPARTMENT OF TRANSPORTATION

CONCRETE SHOULDER RUMBLE STRIP DETAIL (FOR 6-LANE OR WIDER DIVIDED HIGHWAY)

10-26-96 RPM-CS-2