



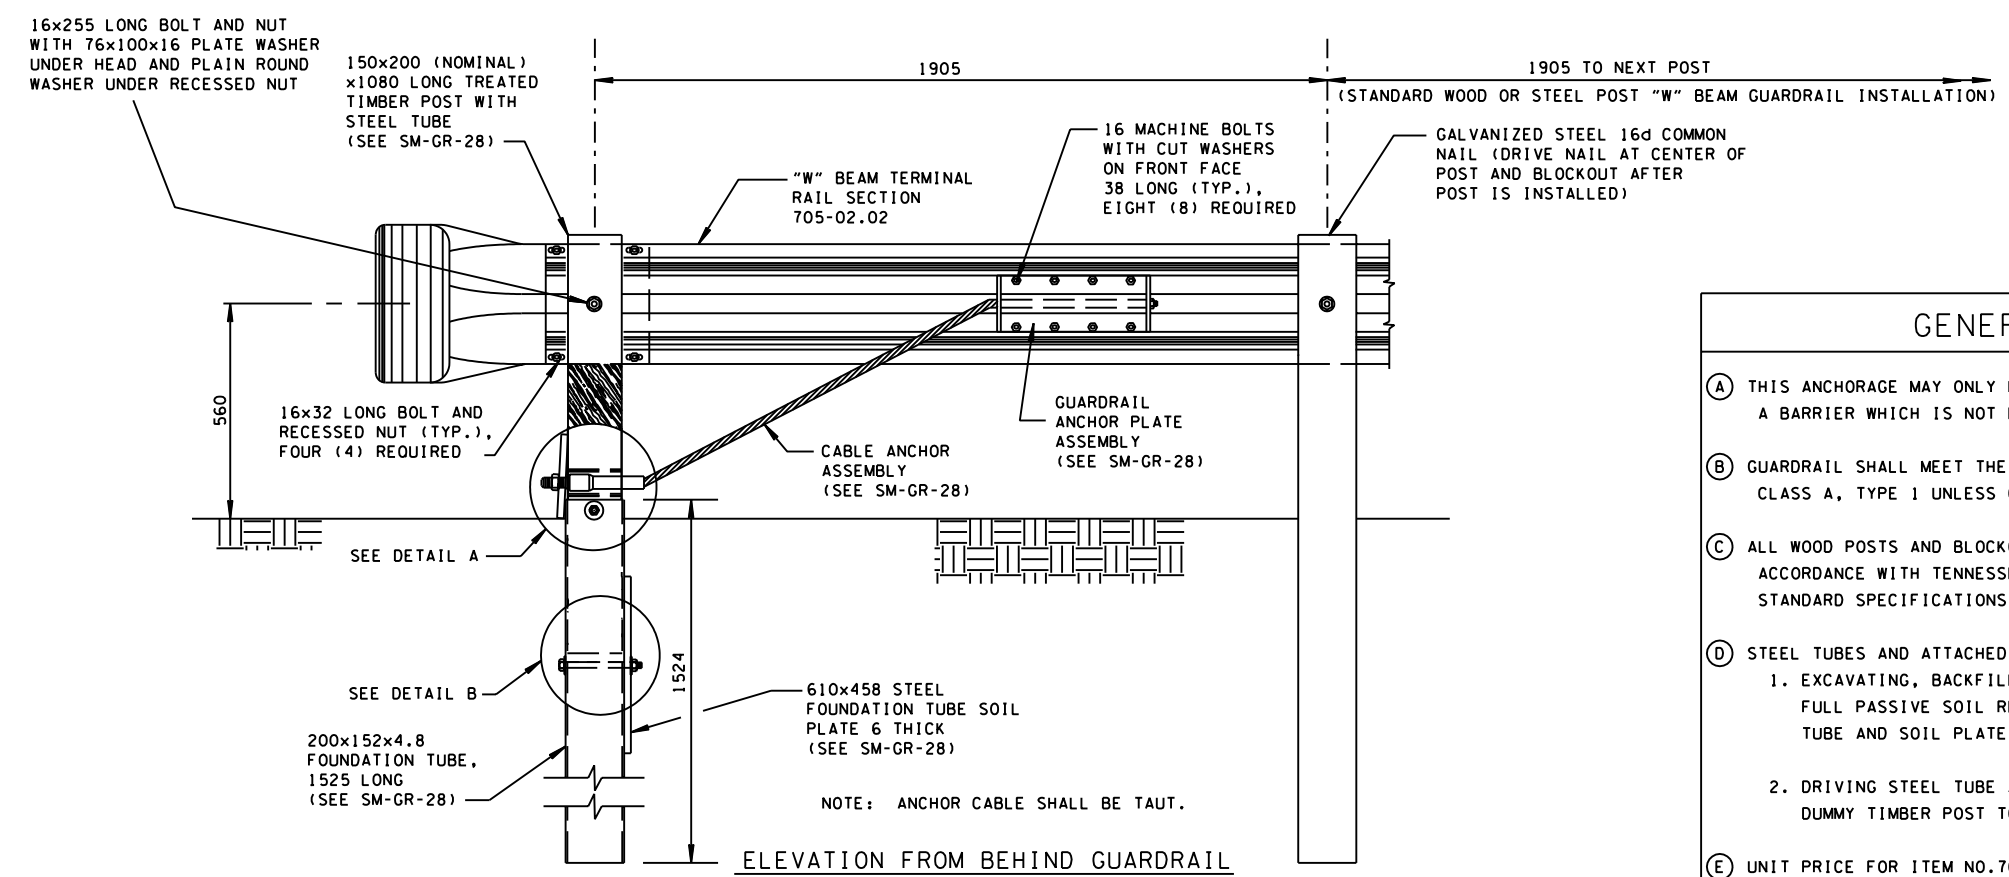

- ### GENERAL NOTES
- (A) THIS ANCHORAGE MAY ONLY BE USED ON THE TRAILING END OF A BARRIER WHICH IS NOT EXPOSED TO VEHICULAR IMPACT.
 - (B) GUARDRAIL SHALL MEET THE REQUIREMENTS OF AASHTO M 180, CLASS A, TYPE 1 UNLESS OTHERWISE DESIGNATED.
 - (C) ALL WOOD POSTS AND BLOCKOUTS SHALL BE TREATED TIMBER IN ACCORDANCE WITH TENNESSEE DEPARTMENT OF TRANSPORTATION STANDARD SPECIFICATIONS.
 - (D) STEEL TUBES AND ATTACHED SOIL PLATE MAY BE INSTALLED BY:
 1. EXCAVATING, BACKFILLING AND COMPACTING TO PROVIDE FULL PASSIVE SOIL RESISTANCE TO ALL SURFACES OF THE TUBE AND SOIL PLATE.
 2. DRIVING STEEL TUBE AND SOIL PLATE AS A UNIT WITH A DUMMY TIMBER POST TO PREVENT DAMAGE TO BREAKAWAY POST.
 - (E) UNIT PRICE FOR ITEM NO.705M04.03 GUARDRAIL TERMINAL (TYPE 13) PER EACH SHALL INCLUDE COSTS OF FURNISHING AND INSTALLING ALL COMPONENTS AS DETAILED, COMPLETE IN-PLACE.

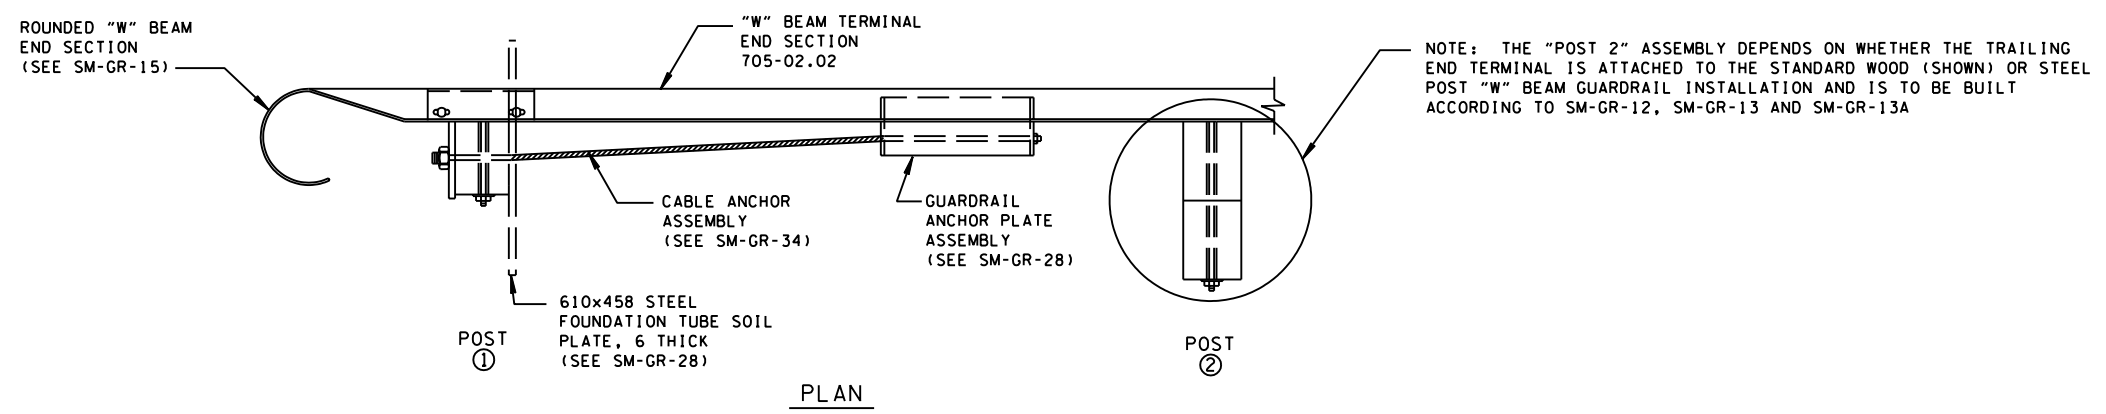