



DESIGNATED BICYCLE LANE WITH LEFT-TURN AREA,
FOR HEAVY TURN VOLUMES, ON-STREET PARKING, ONE-WAY TRAFFIC,
OR DIVIDED HIGHWAY

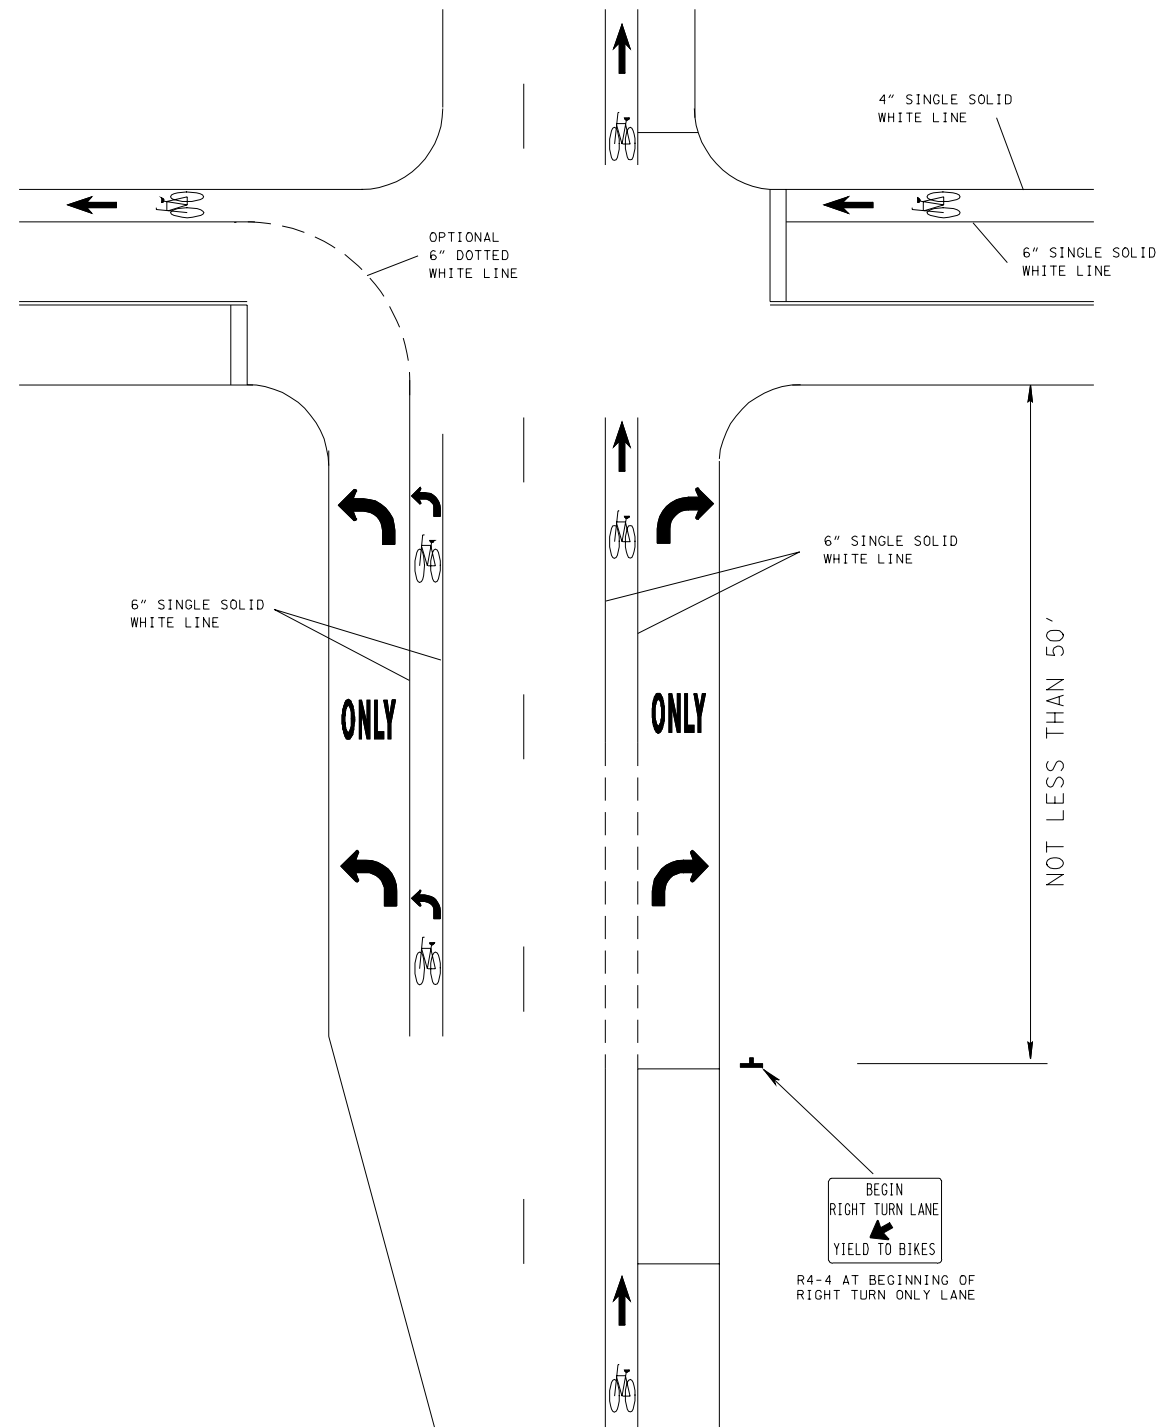

SEE T-M-13 FOR GENERAL NOTES

TYPICAL BICYCLE LANE TREATMENT
AT A RIGHT TURN
ONLY LANE

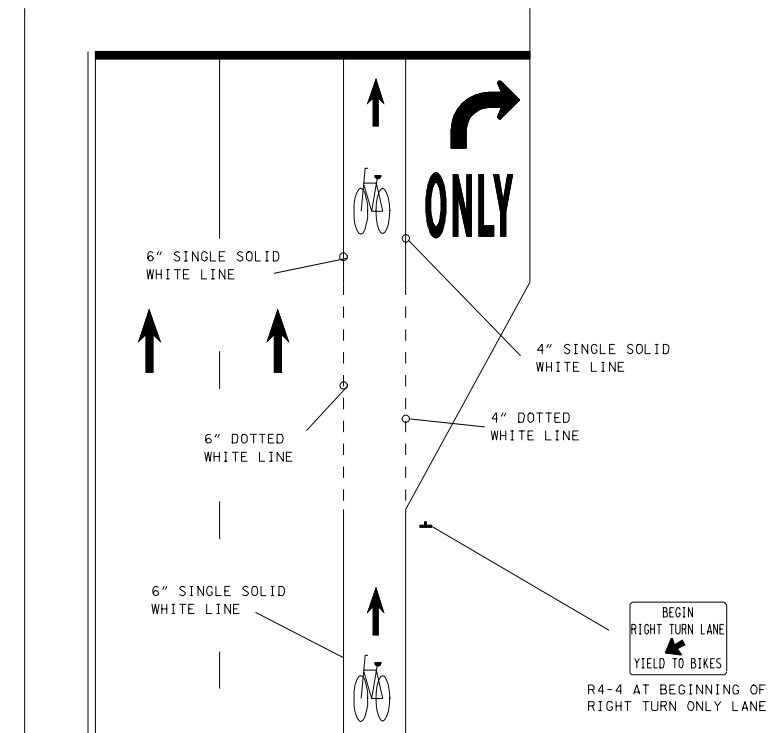

TYPICAL BICYCLE LANE TREATMENT AT PARKING LANE
INTO A RIGHT TURN ONLY LANE

