



ALTERNATE CAMERA MOUNTING DETAIL
(MAST ARM)
(TO EXTEND CAMERA
HEIGHT ABOVE MAST ARM)

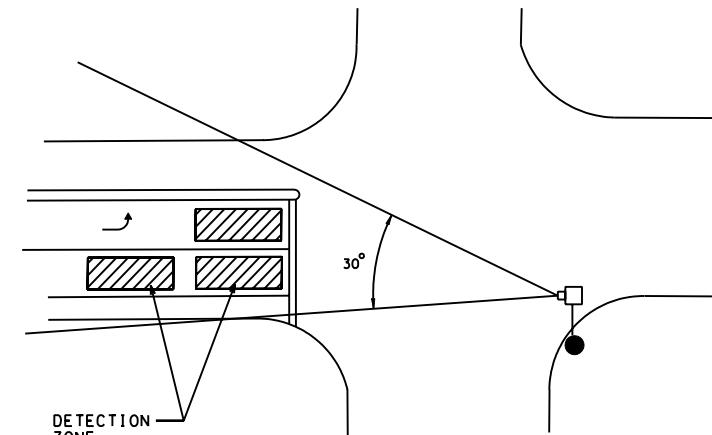


VIDEO DETECTOR PLACEMENT

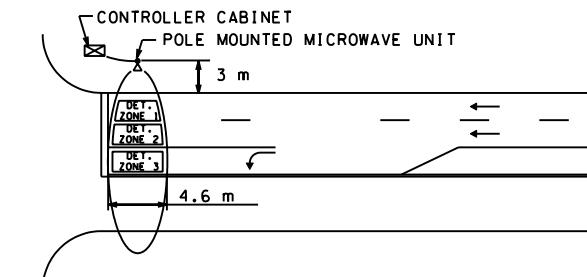

MICROWAVE DETECTION NOTES:


1. MICROWAVE DETECTOR MOUNTING HEIGHT 5.2 m TO 7.0 m.
 2. DETECTOR ZONES 1, 2, AND 3 SHOWN ARE DETECTING VEHICLE PRESENCE
 3. SINGLE SIDE FIRED MICROWAVE DETECTOR TO DETECT LEFT TURN AND
THROUGH LANES SEPARATELY

MICROWAVE DETECTOR DETAIL

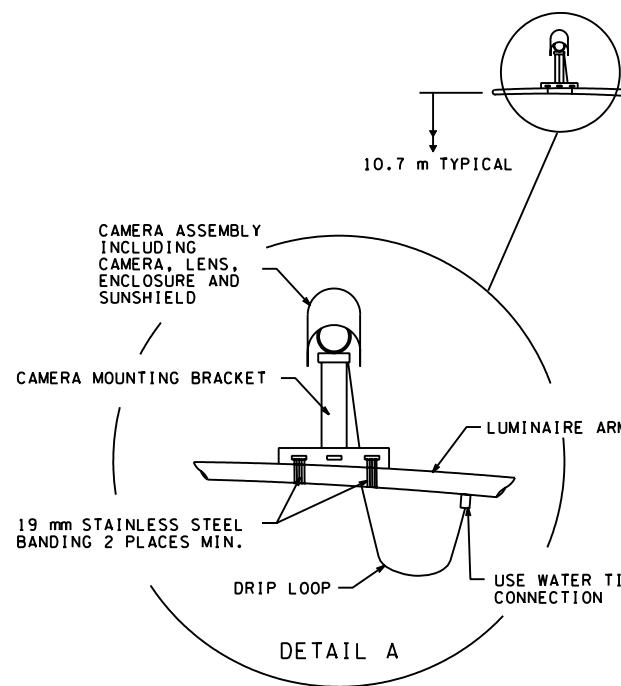


VIDEO DETECTION NOTES:


1. VIDEO DETECTOR SHALL BE RIGIDLY MOUNTED.
 2. USE 19 mm STAINLESS STEEL BANDING MATERIAL TO HOLD ALL CAMERA MOUNTS.
 3. WHEN AIMING CAMERA, HORIZON SHALL NOT BE VISIBLE IN THE FIELD OF VIEW.
 4. CAMERA ENCLOSURE ASSEMBLY SHALL BE ROTATABLE AFTER INSTALLATION TO PROVIDE PROPER ALIGNMENT.
 5. ALL CABLE ENTRY/EXIT POINTS IN THE POLE SHALL BE WATER TIGHT.
 6. CAMERA MOUNTING BRACKETS SHALL BE PINNED IF DIRECTED BY THE ENGINEER.
 7. SUNSHIELD SHALL BE EXTENDED UNTIL IT IS IN THE CAMERA FIELD OF VIEW. THE SUNSHIELD SHALL THEN BE RETRACTED UNTIL THE SUNSHIELD LEAVES THE FIELD OF VIEW.
 8. A VIDEO CAMERA MANUFACTURE REPRESENTATIVE SHALL BE PRESENT DURING CAMERA INSTALLATION AND SETUP.

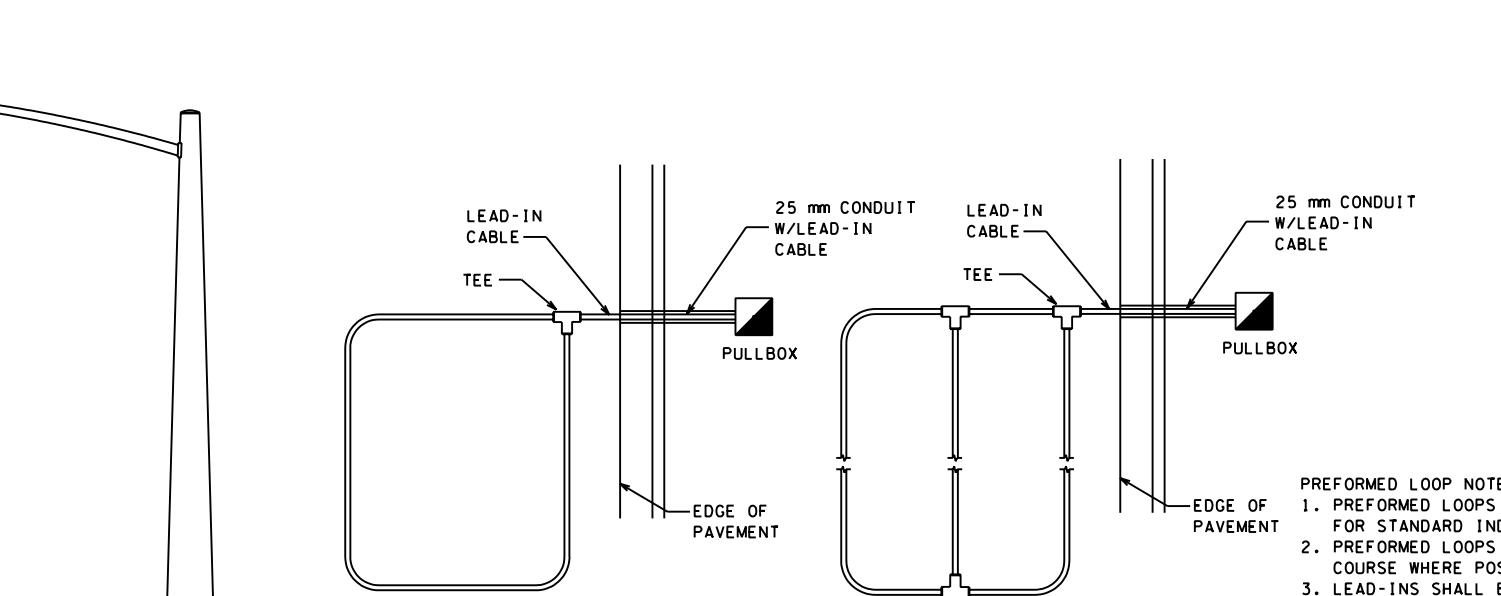

PREFORMED INDUCTIVE LOOP DETAIL

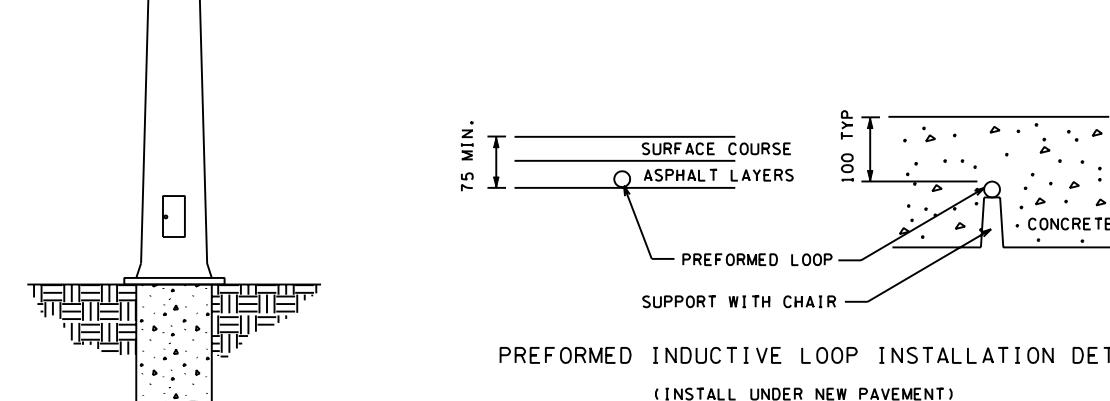

PREFORMED INDUCTIVE LOOP INSTALLATION DETAIL
(INSTALL UNDER NEW PAVEMENT)

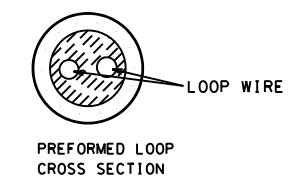

PREFORMED LOOP CROSS SECTION

ALL UNITS ARE IN MILLIMETERS
UNLESS NOTED OTHERWISE.

MINOR REVISION -- FHWA APPROVAL NOT REQUIRED.

**STATE OF TENNESSEE
DEPARTMENT OF TRANSPORTATION**

ALTERNATE DETECTION DETAILS